

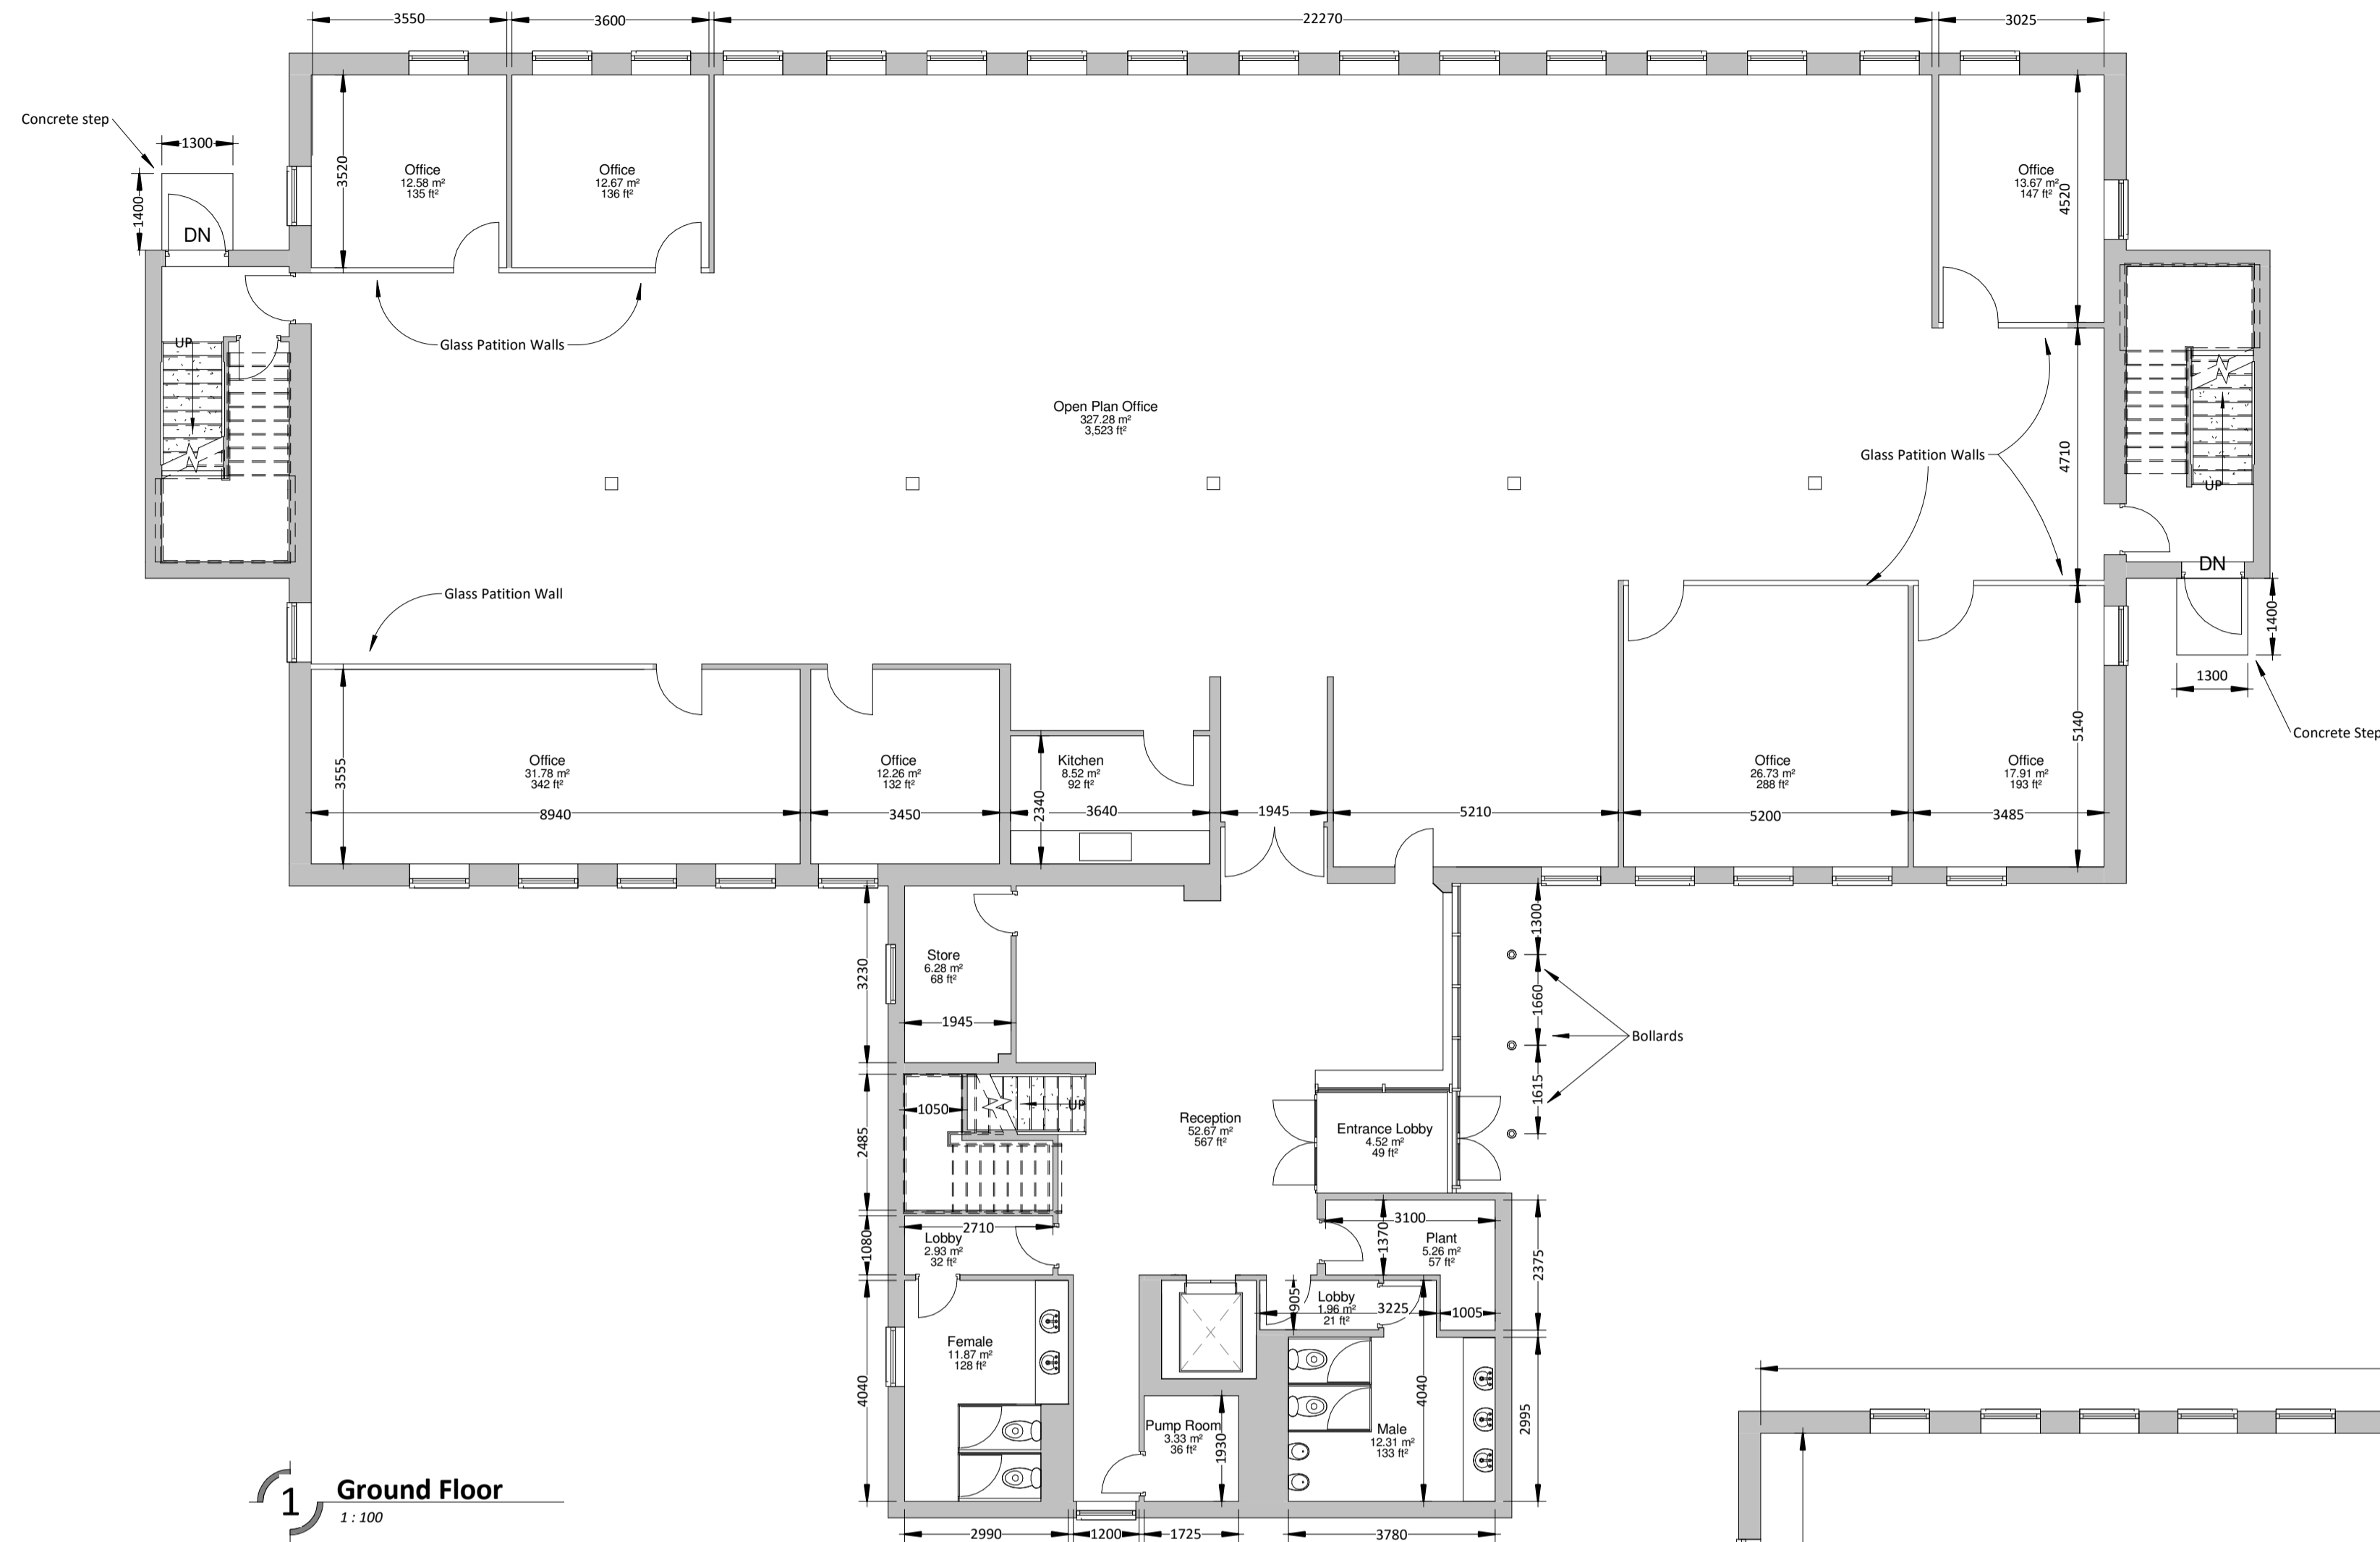


**Do Not Scale From
Drawing**

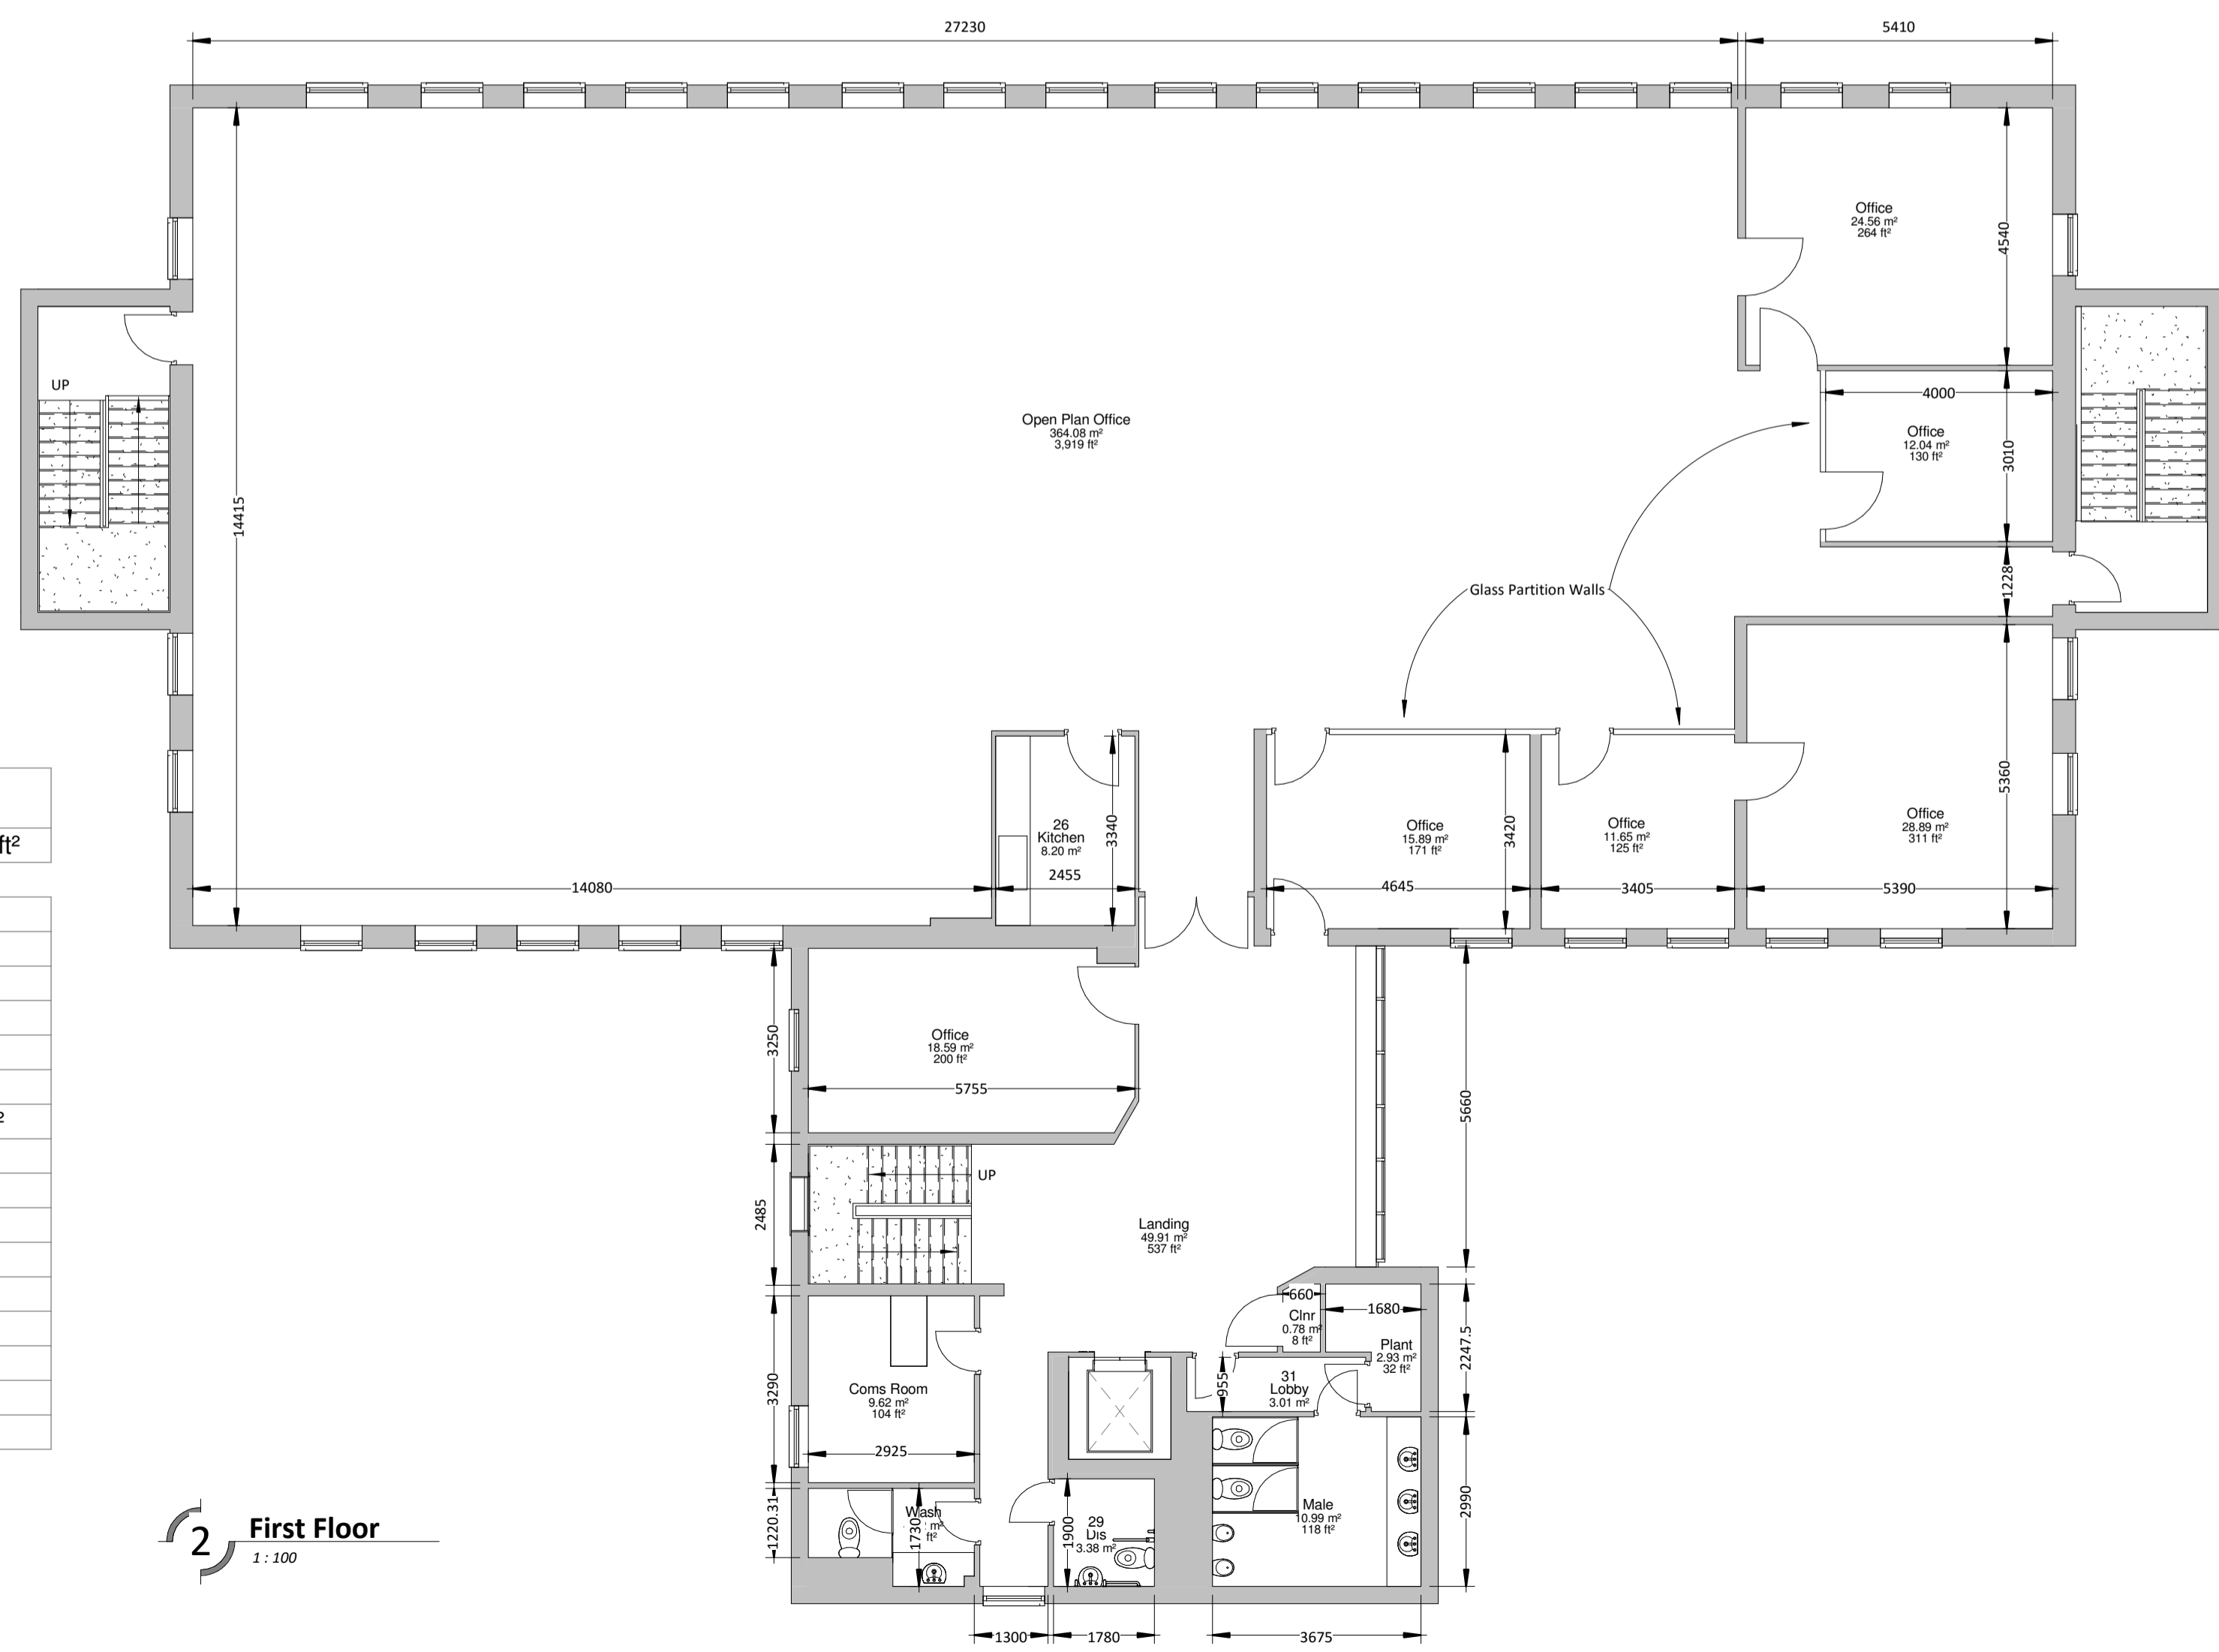

Room Schedule Ground Floor			
Name	Level	Area m ²	Area ft ²
Open Plan Office	Ground Floor	327.28 m ²	3,523 ft ²
Male	Ground Floor	12.31 m ²	133 ft ²
Reception	Ground Floor	52.67 m ²	567 ft ²
Female	Ground Floor	11.87 m ²	128 ft ²
Pump Room	Ground Floor	3.33 m ²	36 ft ²
Lobby	Ground Floor	2.93 m ²	32 ft ²
Lobby	Ground Floor	1.96 m ²	21 ft ²
Kitchen	Ground Floor	8.52 m ²	92 ft ²
Office	Ground Floor	26.73 m ²	288 ft ²
Office	Ground Floor	17.91 m ²	193 ft ²
Office	Ground Floor	31.78 m ²	342 ft ²
Office	Ground Floor	12.67 m ²	136 ft ²
Office	Ground Floor	12.58 m ²	135 ft ²
Office	Ground Floor	13.67 m ²	147 ft ²
Office	Ground Floor	12.26 m ²	132 ft ²
Store	Ground Floor	6.28 m ²	68 ft ²
Entrance Lobby	Ground Floor	4.52 m ²	49 ft ²
Plant	Ground Floor	5.26 m ²	57 ft ²

1 Ground Floor
1 : 100

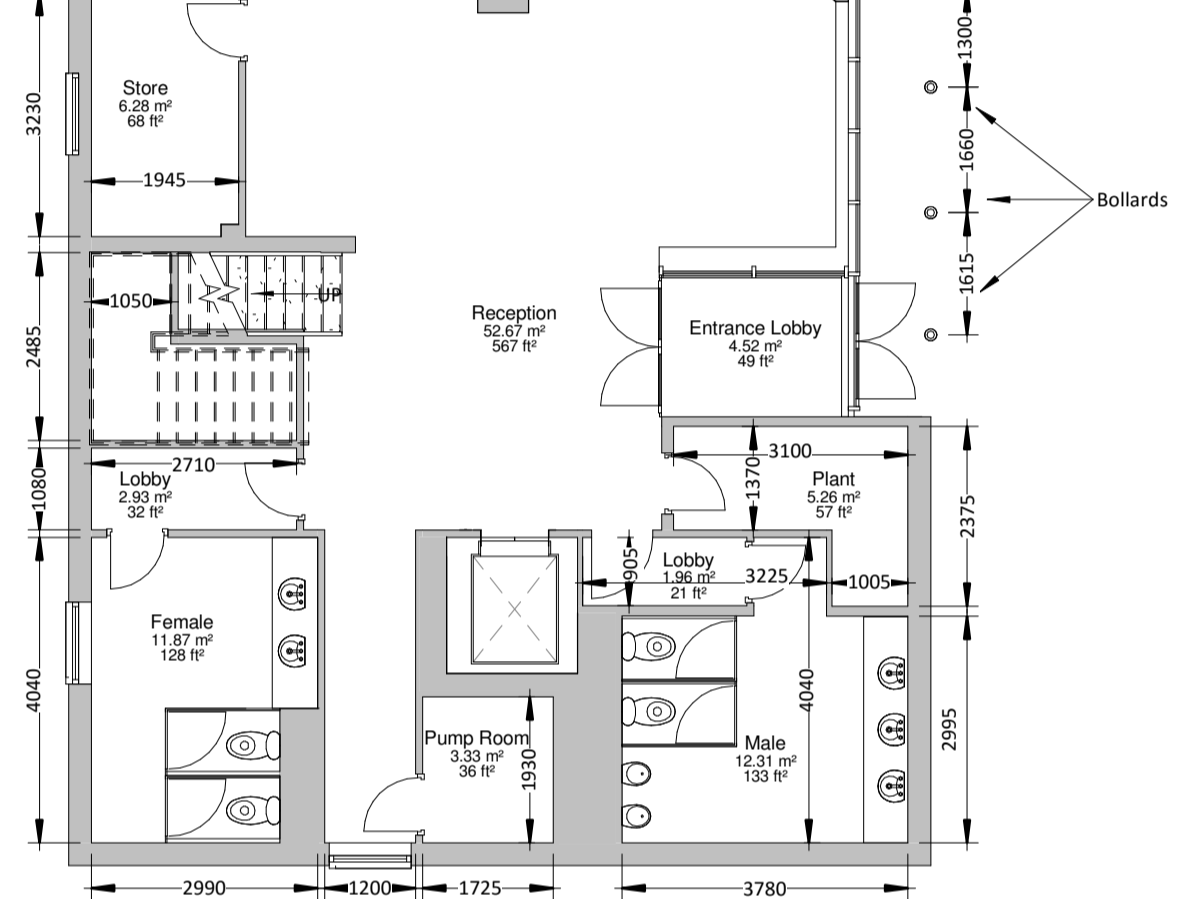

2 First Floor
1 : 100

Room Schedule First Floor			
Name	Level	Area m ²	Area ft ²
Kitchen	First Floor	8.2 m ²	88 ft ²
Wash	First Floor	4.92 m ²	53 ft ²
Dis	First Floor	3.38 m ²	36 ft ²
Male	First Floor	10.99 m ²	118 ft ²
Lobby	First Floor	3.01 m ²	32 ft ²
Landing	First Floor	49.91 m ²	537 ft ²
Open Plan Office	First Floor	364.08 m ²	3,919 ft ²
Office	First Floor	24.56 m ²	264 ft ²
Office	First Floor	28.89 m ²	311 ft ²
Office	First Floor	11.65 m ²	125 ft ²
Office	First Floor	15.89 m ²	171 ft ²
Office	First Floor	12.04 m ²	130 ft ²
Coms Room	First Floor	9.62 m ²	104 ft ²
Office	First Floor	18.59 m ²	200 ft ²
Plant	First Floor	2.93 m ²	32 ft ²
Clnr	First Floor	0.78 m ²	8 ft ²

A	Added Room Size Schedule	JP	17/08/16
No.	Description	By	Date

Drawing Status: **Information**

**Shadbolt
Architectural**
Part of The Shadbolt Group
Architectural Services, CGI,
CDMC & Project Management
18 Bewick Road, Gateshead, NE8 4DP
T: (0191) 478 3330
W: www.shadboltgroup.net

Client: **Hellens Group**

Project: **Osprey house
Silverlink, Wallsend, NE28 9ND**

Drawing Title: **Floor Plans**

Drawing No: **2478A - 101** Rev: **A**

Scale: **1 : 100 @ A1** By: **JP** Ckd: **LB** Date: **Aug '16**

Copyright © 2014 Shadbolt Consulting Ltd.
The Shadbolt Group is a trading name of Shadbolt Consulting Ltd.
Use of drawings is deemed as acceptance of our T&Cs available on our website.