


DO NOT SCALE. Contractor to check all dimensions and report any omissions or errors

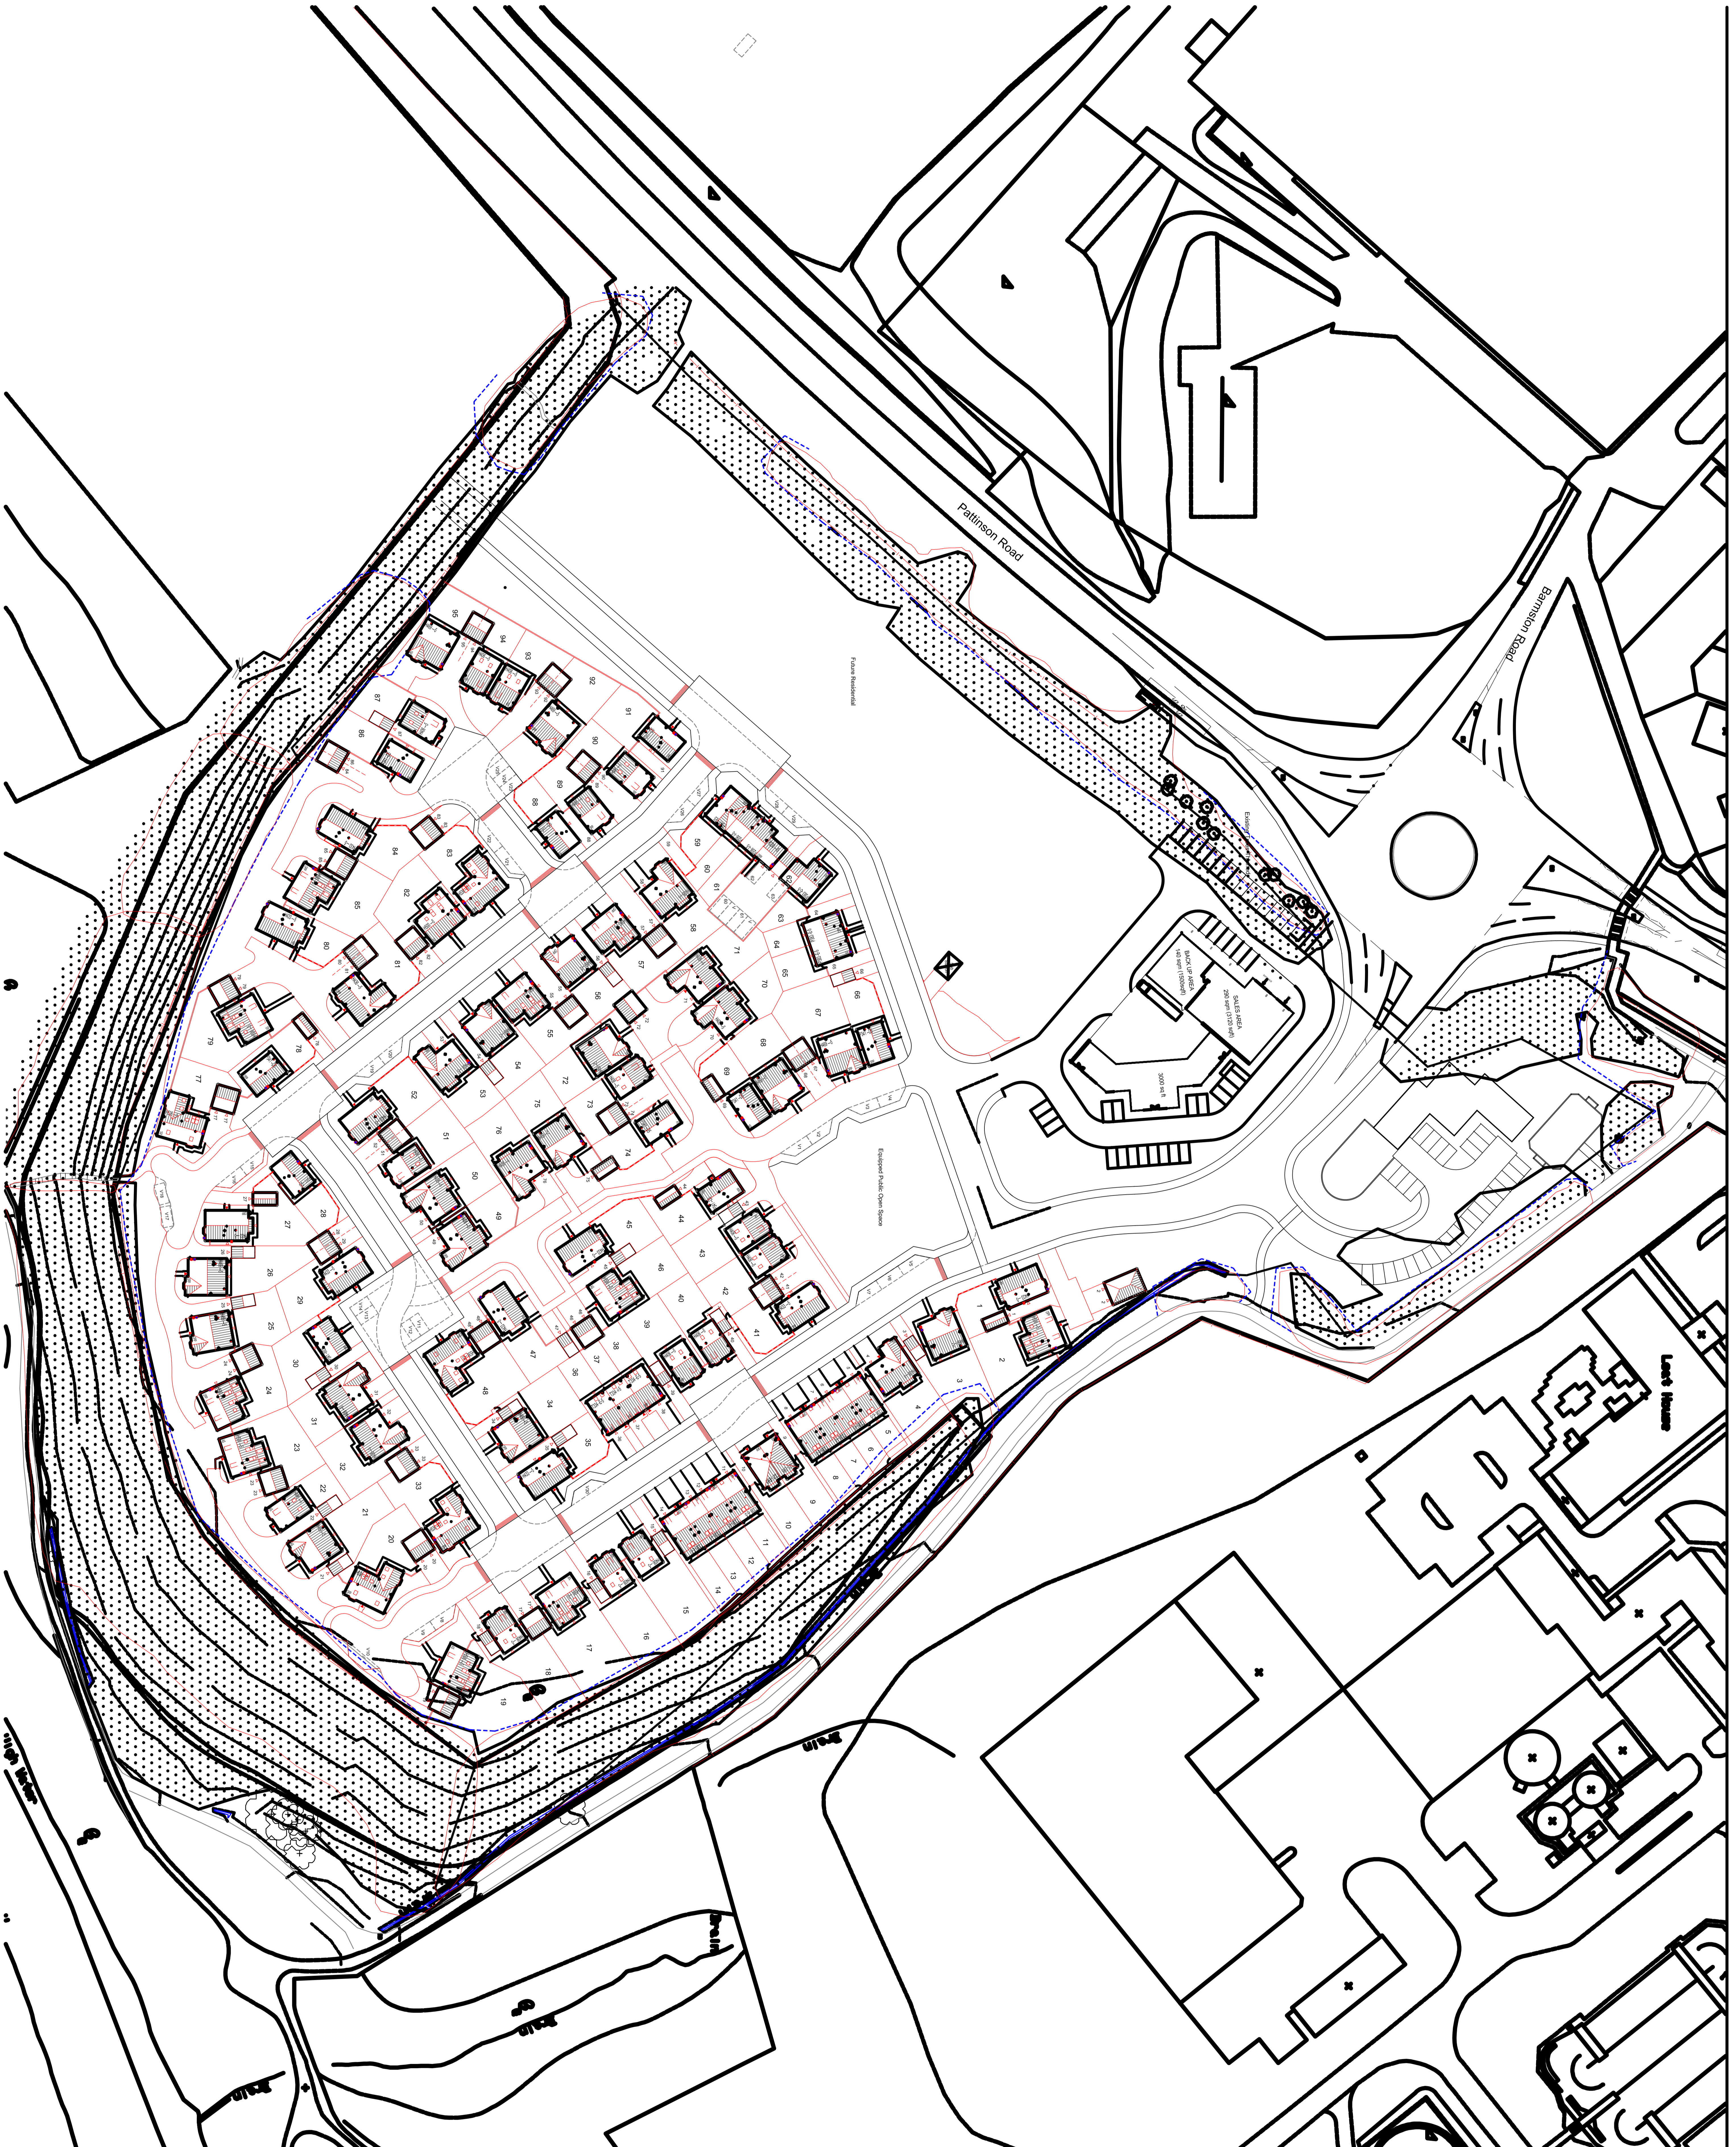

HOUSE TYPE SCHEDULE			
House Type	Number	Sq.Ft. Total	Sq. Ft. Beds
P200	1	704	704 (2 Bed)
P206	2	679	1358 (2 Bed)
P303	3	832	2496 (3 Bed)
P341	11	1001	11011 (3 Bed)
P354	3	1120	5610 (3 Bed)
P358	8	1248	9984 (3 Bed)
H406	15	1308	19620 (4 Bed)
H408	10	1441	14410 (4 Bed)
H433	10	1374	13740 (4 Bed)
H438	11	1581	15810 (4 Bed)
H450	11	1792	19712 (5 Bed)
H536	5	2217	11085 (5 Bed)
<b>Total Units</b>	<b>55</b>		<b>131084</b>
<b>Total Sq.Ft.</b>		<b>131084</b>	
<b>Proposed Gross Area</b>	<b>14.8</b>		
<b>POS (m2)</b>	<b>1.86</b>		
<b>Public Use</b>	<b>0.94</b>		
<b>Recreation/Amusement</b>	<b>3.55</b>		
<b>Proposed Net Residential Area</b>	<b>8.55</b>		
<b>Density / Acre</b>	<b>12</b>		
<b>Gross Area of Site (m2)</b>	<b>59982</b>		
<b>POS (m2)</b>	<b>7312</b>		
<b>Gross Area of Site (hectares)</b>	<b>6</b>		
<b>Net Area of Site (hectares)</b>	<b>3</b>		
<b>Density / Hectare</b>	<b>34</b>		

Project: **TEAL FARM VILLAGE**  
 Location: **Washington**  
 Drawing Title: **Technical Planning Layout**  
 Scale: **1:500 @ A0**  
 Date: **22.07.2010**  
 Drawing File: **NE-09-03 (REVISED)**