


**Do Not Scale From  
Drawing**

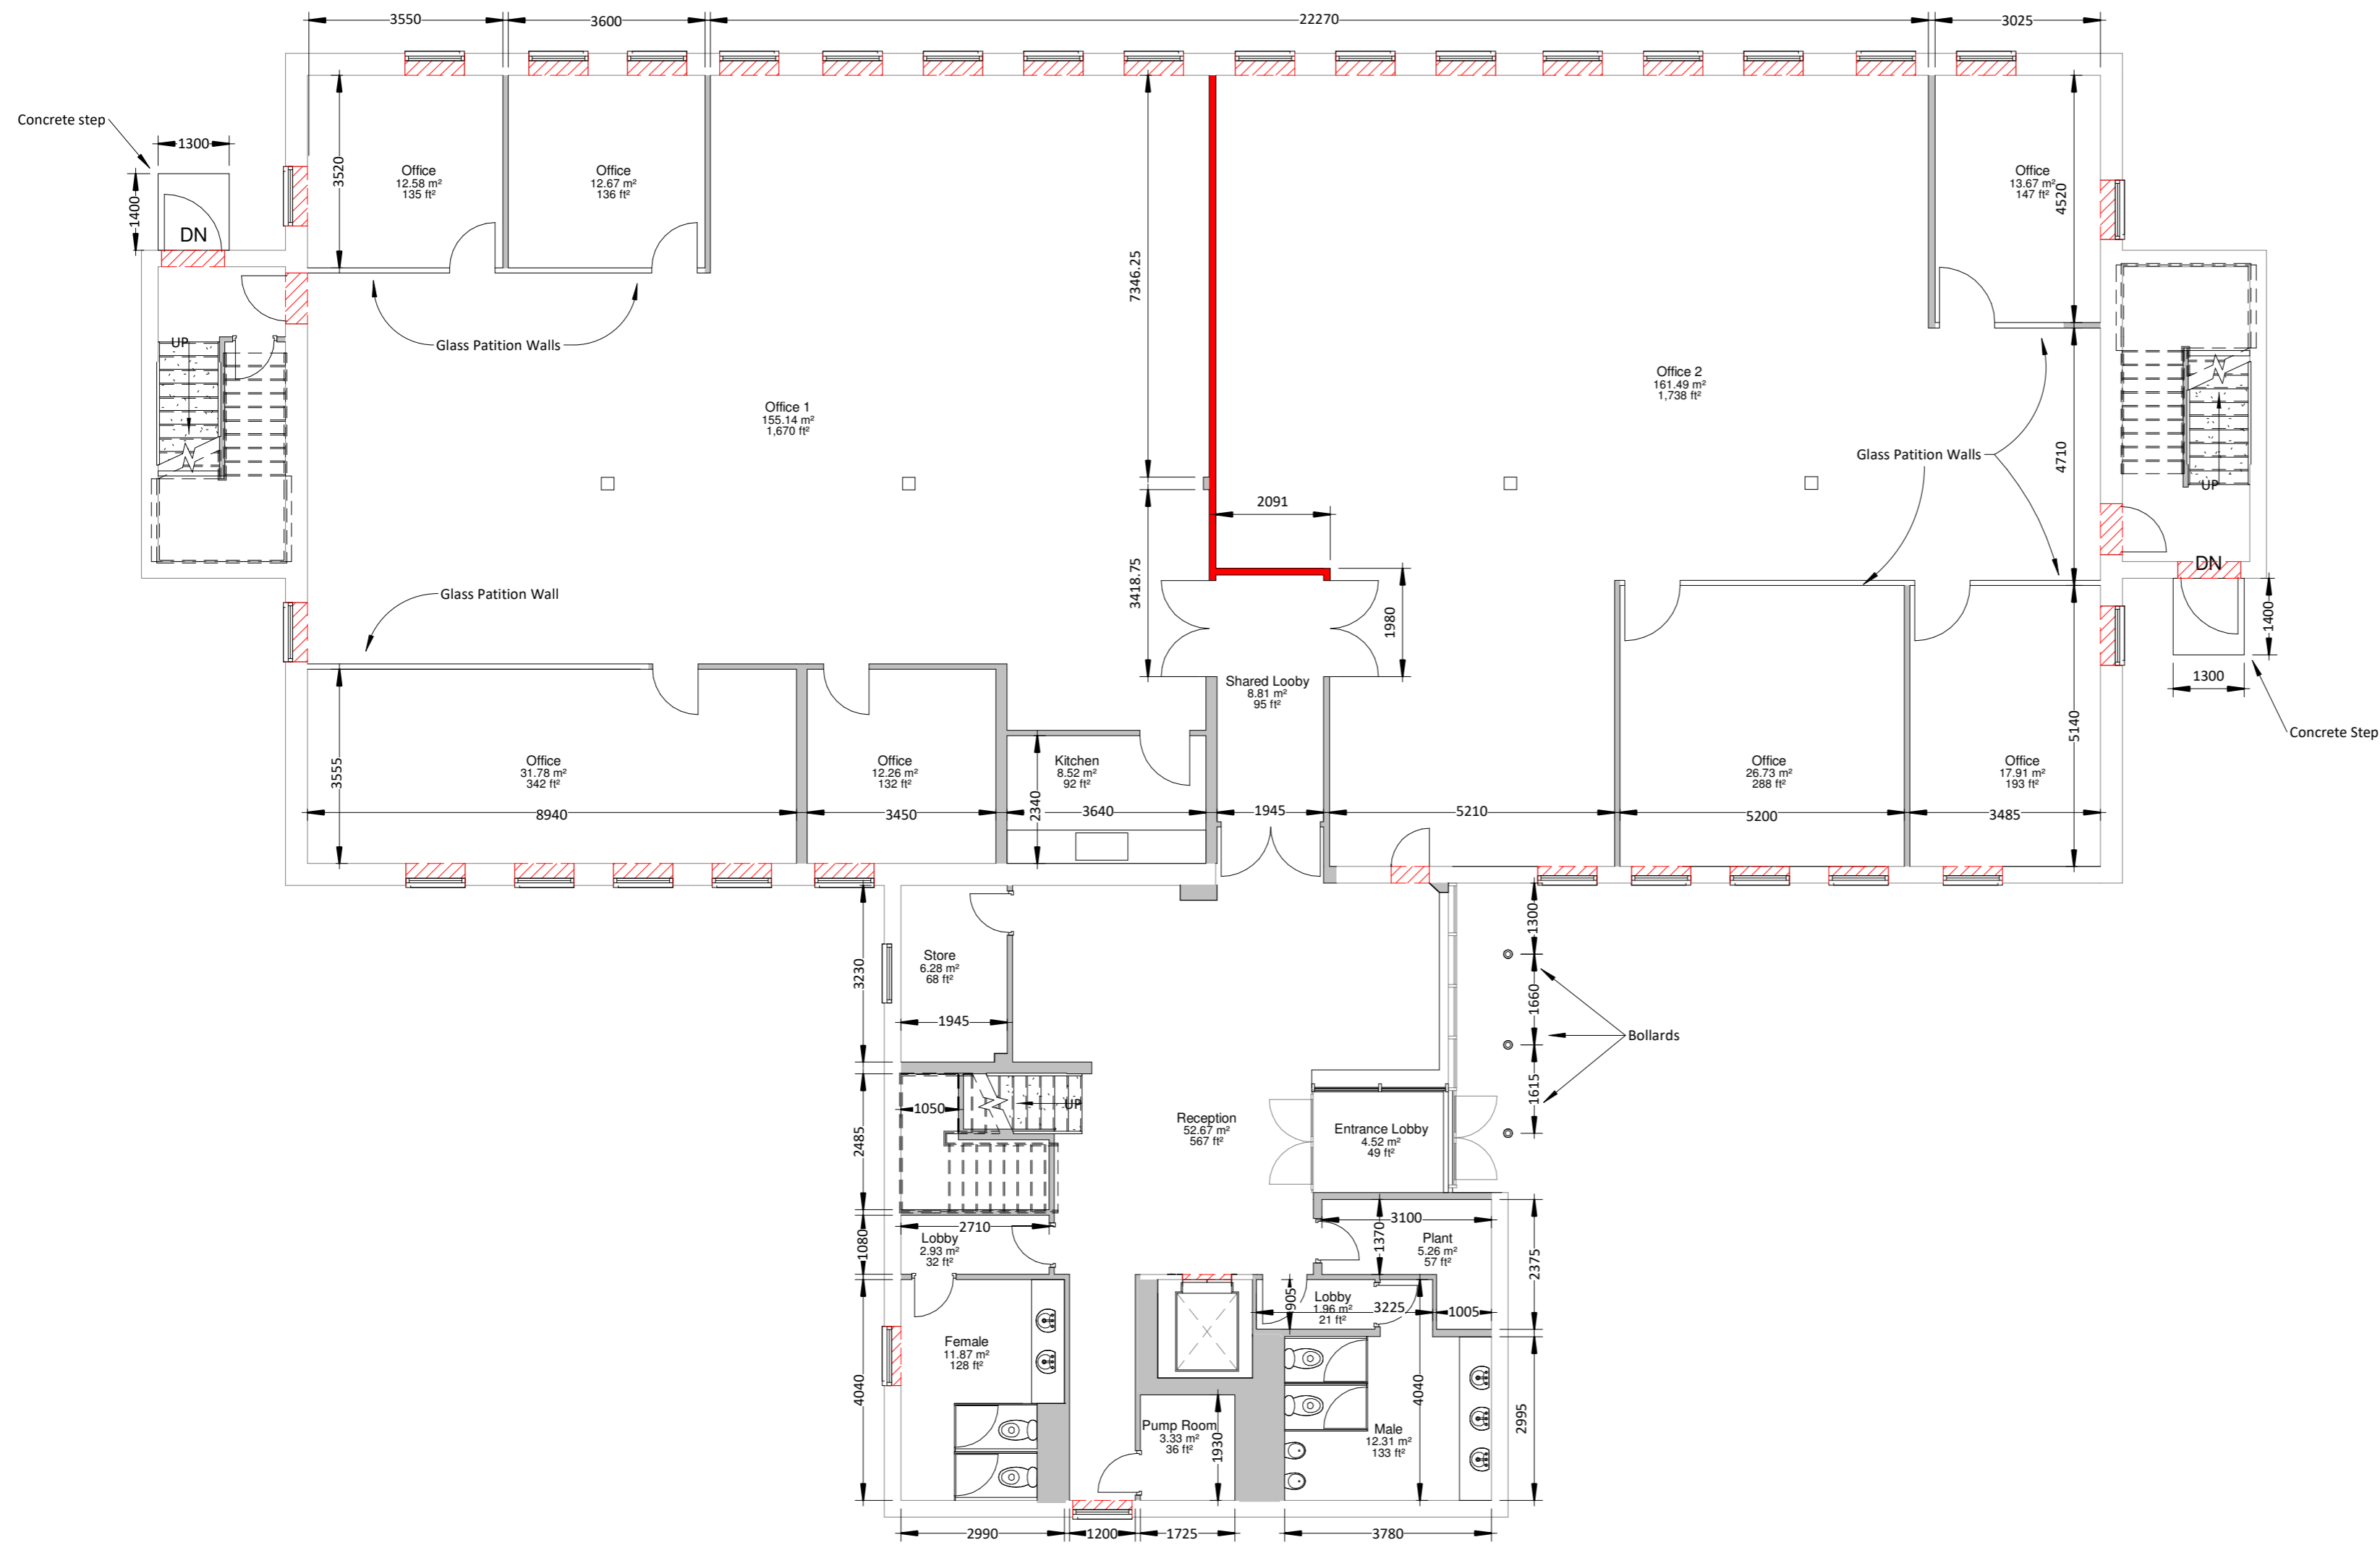

**1 Ground Floor.**  
1 : 100

B	Lobby Size Added	JP	09/04/2018
A	Office Split	JP	28/03/18
No.	Description	By	Date

Drawing Status: **INFORMATION**

**Shadbolt  
Architectural**  
*Part of The Shadbolt Group*  
Architectural Services, CGI,  
CDMC & Project Management  
18 Bewick Road, Gateshead, NE8 4DP  
T: (0191) 478 3330  
W: [www.shadboltgroup.net](http://www.shadboltgroup.net)

Client: **Hellens Group**

Project: **Osprey house  
Silverlink, Wallsend, NE28 9ND**

Drawing Title: **Ground Floor**

Drawing No: **2478A - 102**

Rev: **B**

Scale: **1 : 100 @ A2**

By: **JP**

Ckd: **RG**

Date: **Jul 16**

Copyright © 2018 'Shadbolt Consulting Ltd.'. 'The Shadbolt Group' is a trading name of 'Shadbolt Consulting Ltd.'. Use of drawings is deemed as acceptance of our T&C's available on our website.