


**Do Not Scale From
Drawing**

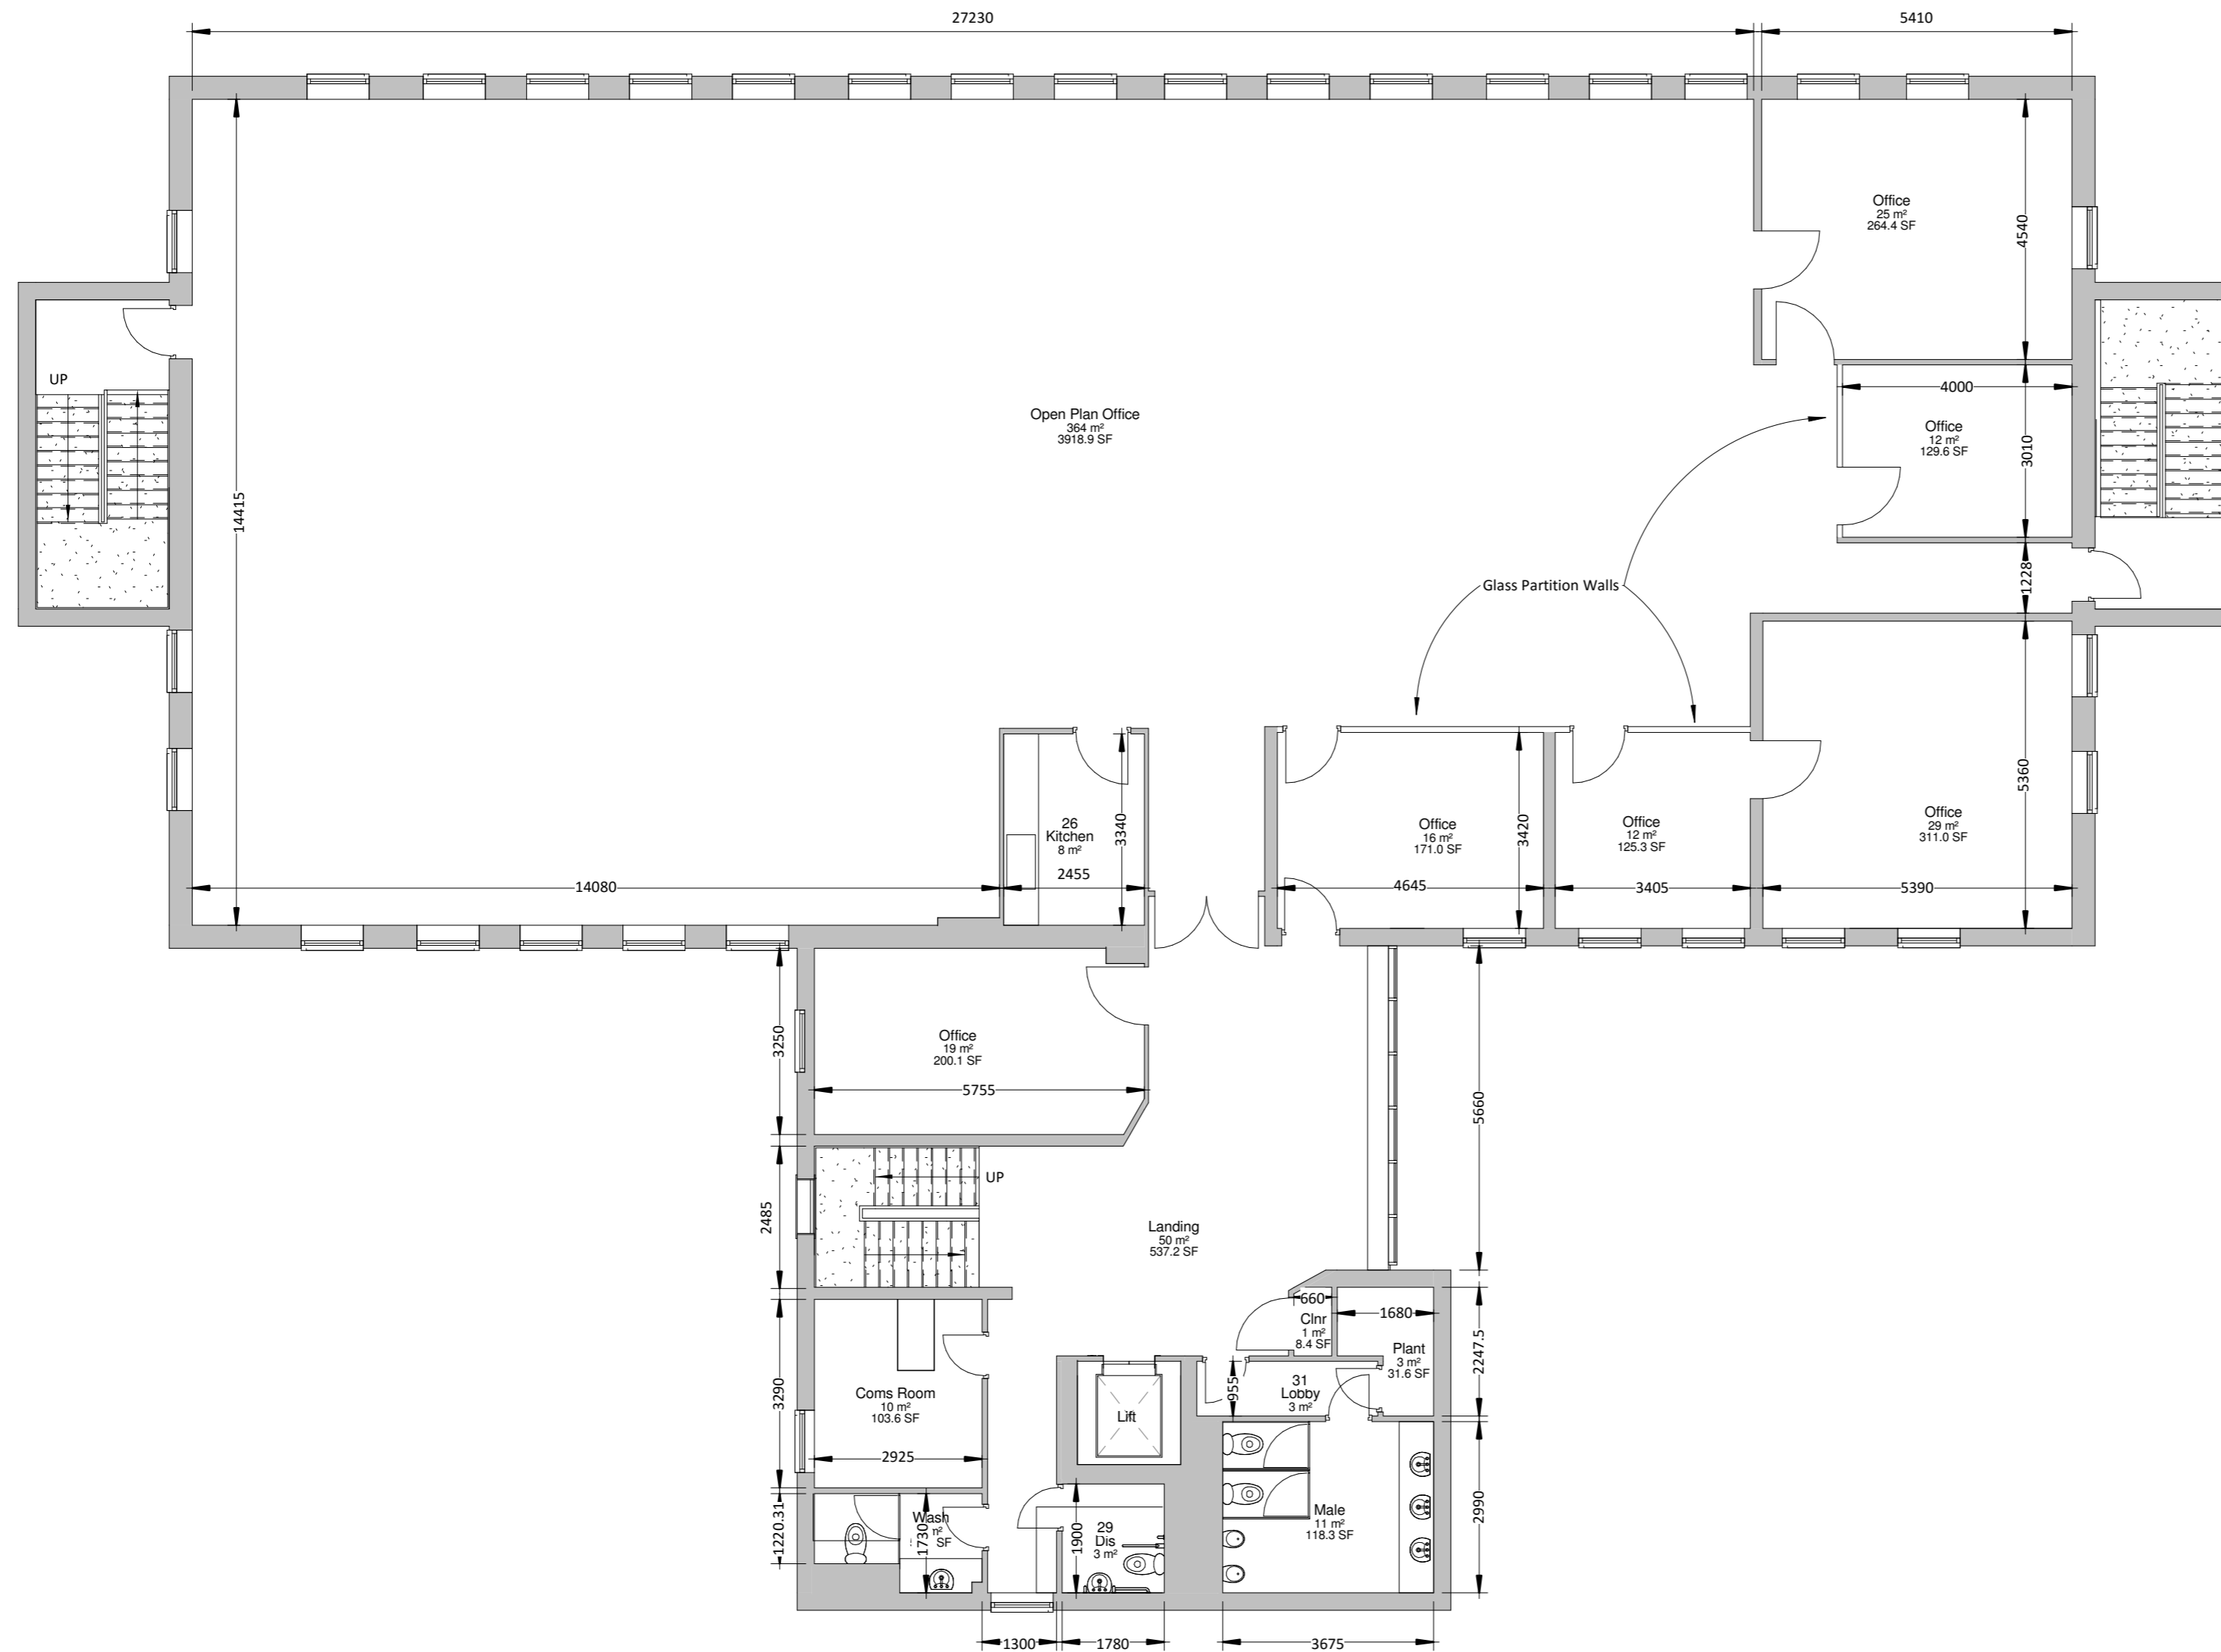

1 First Floor.
1 : 100

No.	Description	By	Date
-----	-------------	----	------

Drawing Status: **INFORMATION**

**Shadbolt
Architectural**
Part of The Shadbolt Group
Architectural Services, CGI,
CDMC & Project Management
18 Bewick Road, Gateshead, NE8 4DP
T: (0191) 478 3330
W: www.shadboltgroup.net

Client: **Hellens Group**

Project: **Osprey house
Silverlink, Wallsend, NE28 9ND**

Drawing Title: **First Floor**

Drawing No: **2478A - 103**

Scale: **1 : 100 @ A2** By: **JP** Ckd: **Checker** Date: **Jul' 16**

Copyright © 2014 'Shadbolt Consulting Ltd.'.
'The Shadbolt Group' is a trading name of 'Shadbolt Consulting Ltd.'
Use of drawings is deemed as acceptance of our T&Cs available on our website.